



**TYPICAL BIN STORE DETAIL 1:100  
FOR 5 TERRACE B1-B-B-B-B1**

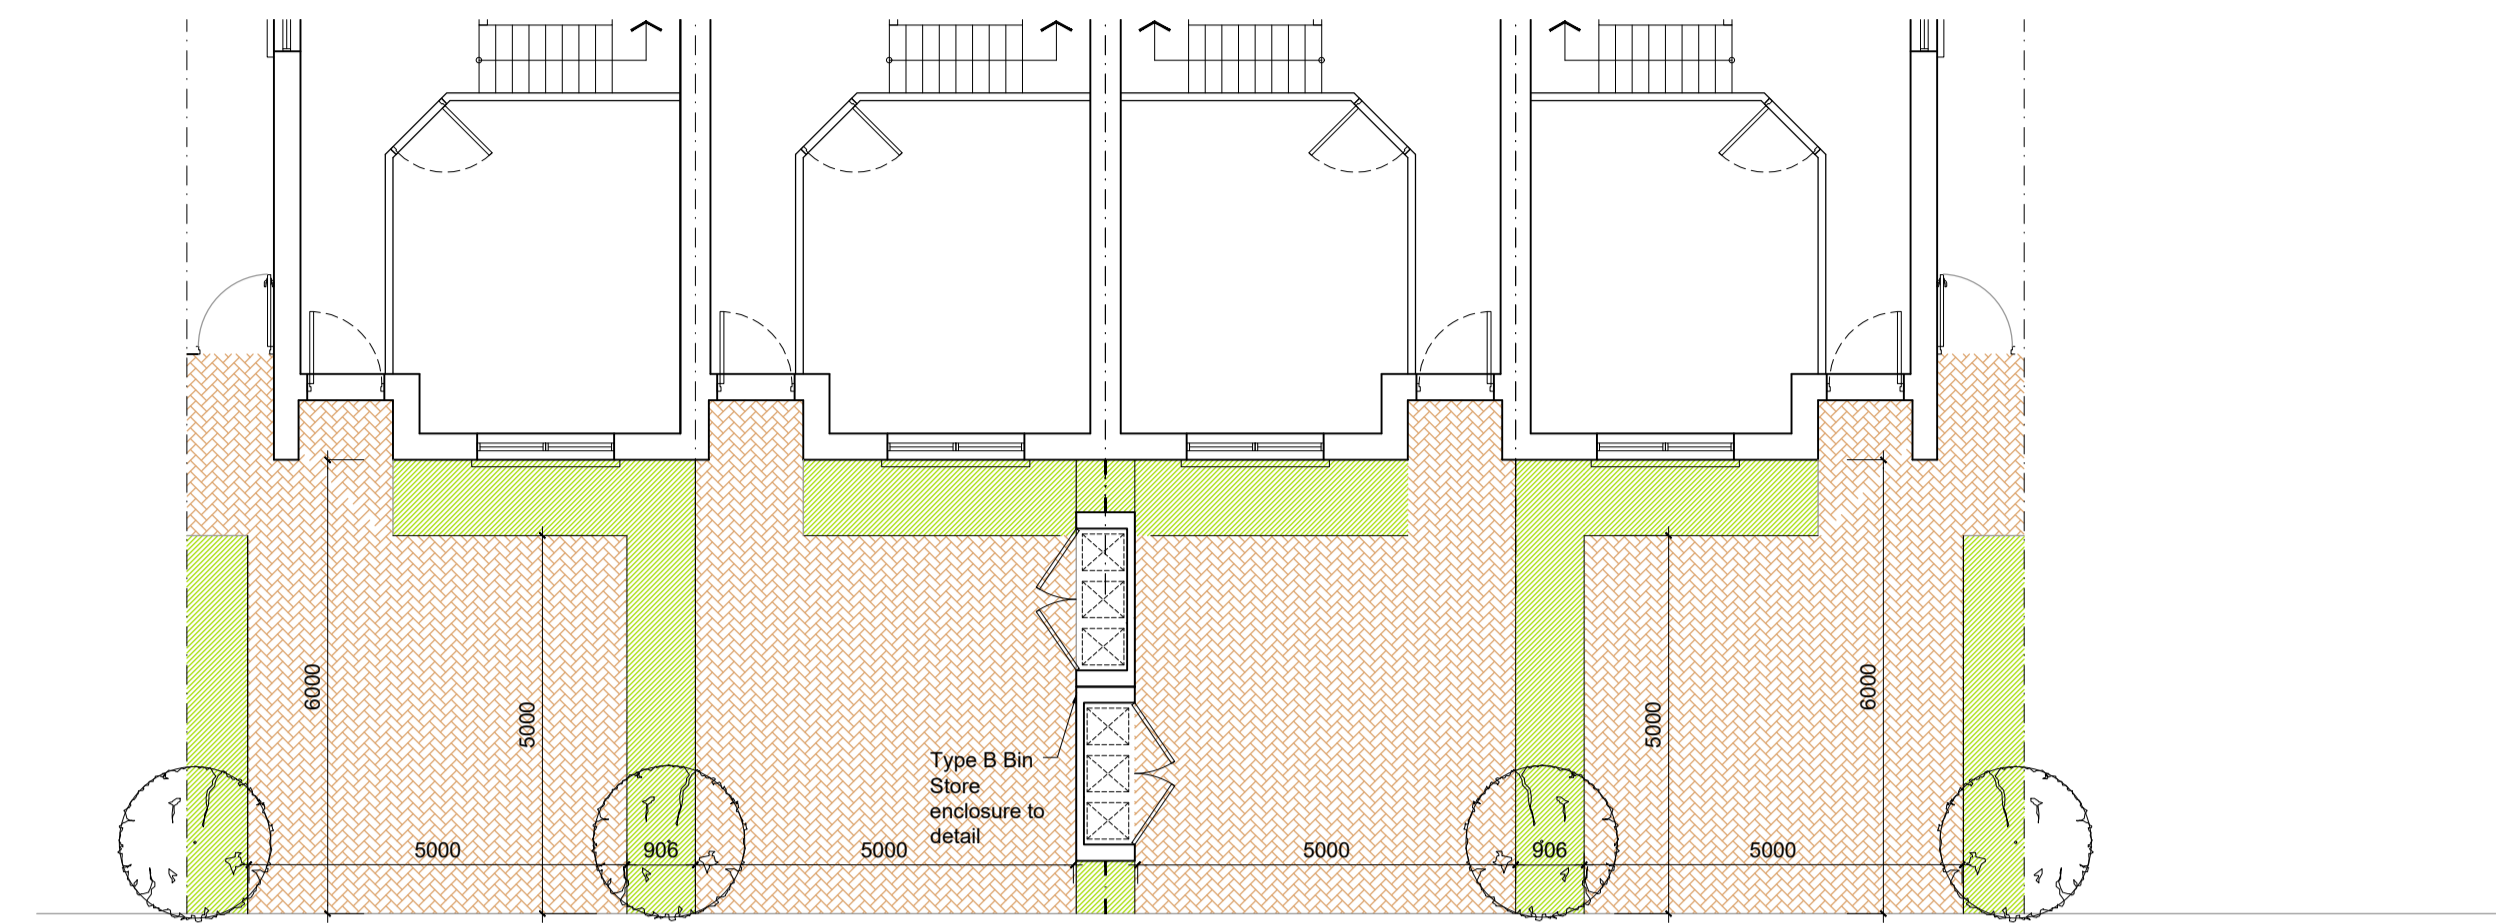

**TYPICAL BIN STORE DETAIL 1:100  
FOR 4 TERRACE B1-B-B-B1**

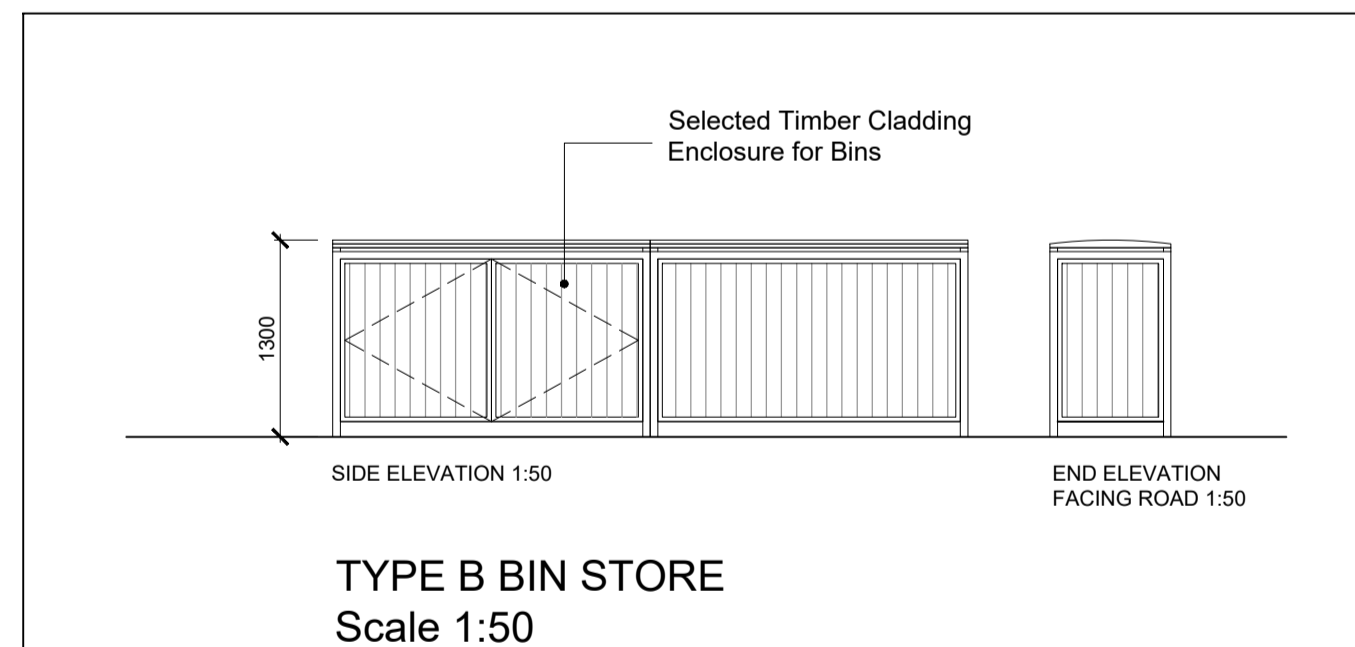

**EXAMPLE OF TYPICAL BIN STORE  
INDICATIVE ONLY, COLOUR FINISH TO MATCH CEMENT GREY OF FRONT DOORS**

**NOTES:**

DO NOT SCALE FROM DRAWINGS. WORK TO FIGURED DIMENSIONS ONLY. ARCHITECT TO BE NOTIFIED OF ALL DISCREPANCIES.

**REVISIONS**

DATE	DESCRIPTION	No.

<p>M<sup>C</sup>OORM M<sup>C</sup>ROSSAN O'ROURKE MANNING ARCHITECTS</p>	<p>PROJECT TITLE: <b>Coosan, Athlone</b></p>	<p>DATE: May'20</p>	<p>DRAWN BY: TOR</p>
	<p>DRAWING TITLE: <b>Typical Bin Store Details to Front of Terraced Houses</b></p>	<p>SCALE: As Shown</p>	<p>REVISION: A</p>
	<p>1 Grantham Street, Dublin 8, D08 A49Y, Ireland. Tel: 01-4788700 Fax: 01-4788711 E-Mail: arch@mcorm.com</p>	<p>JOB NO: 18029</p>	<p>DRAWING NO: PL46</p>
	<p>18029 PL46</p>		