



TYPICAL CATCH PIT

1:25

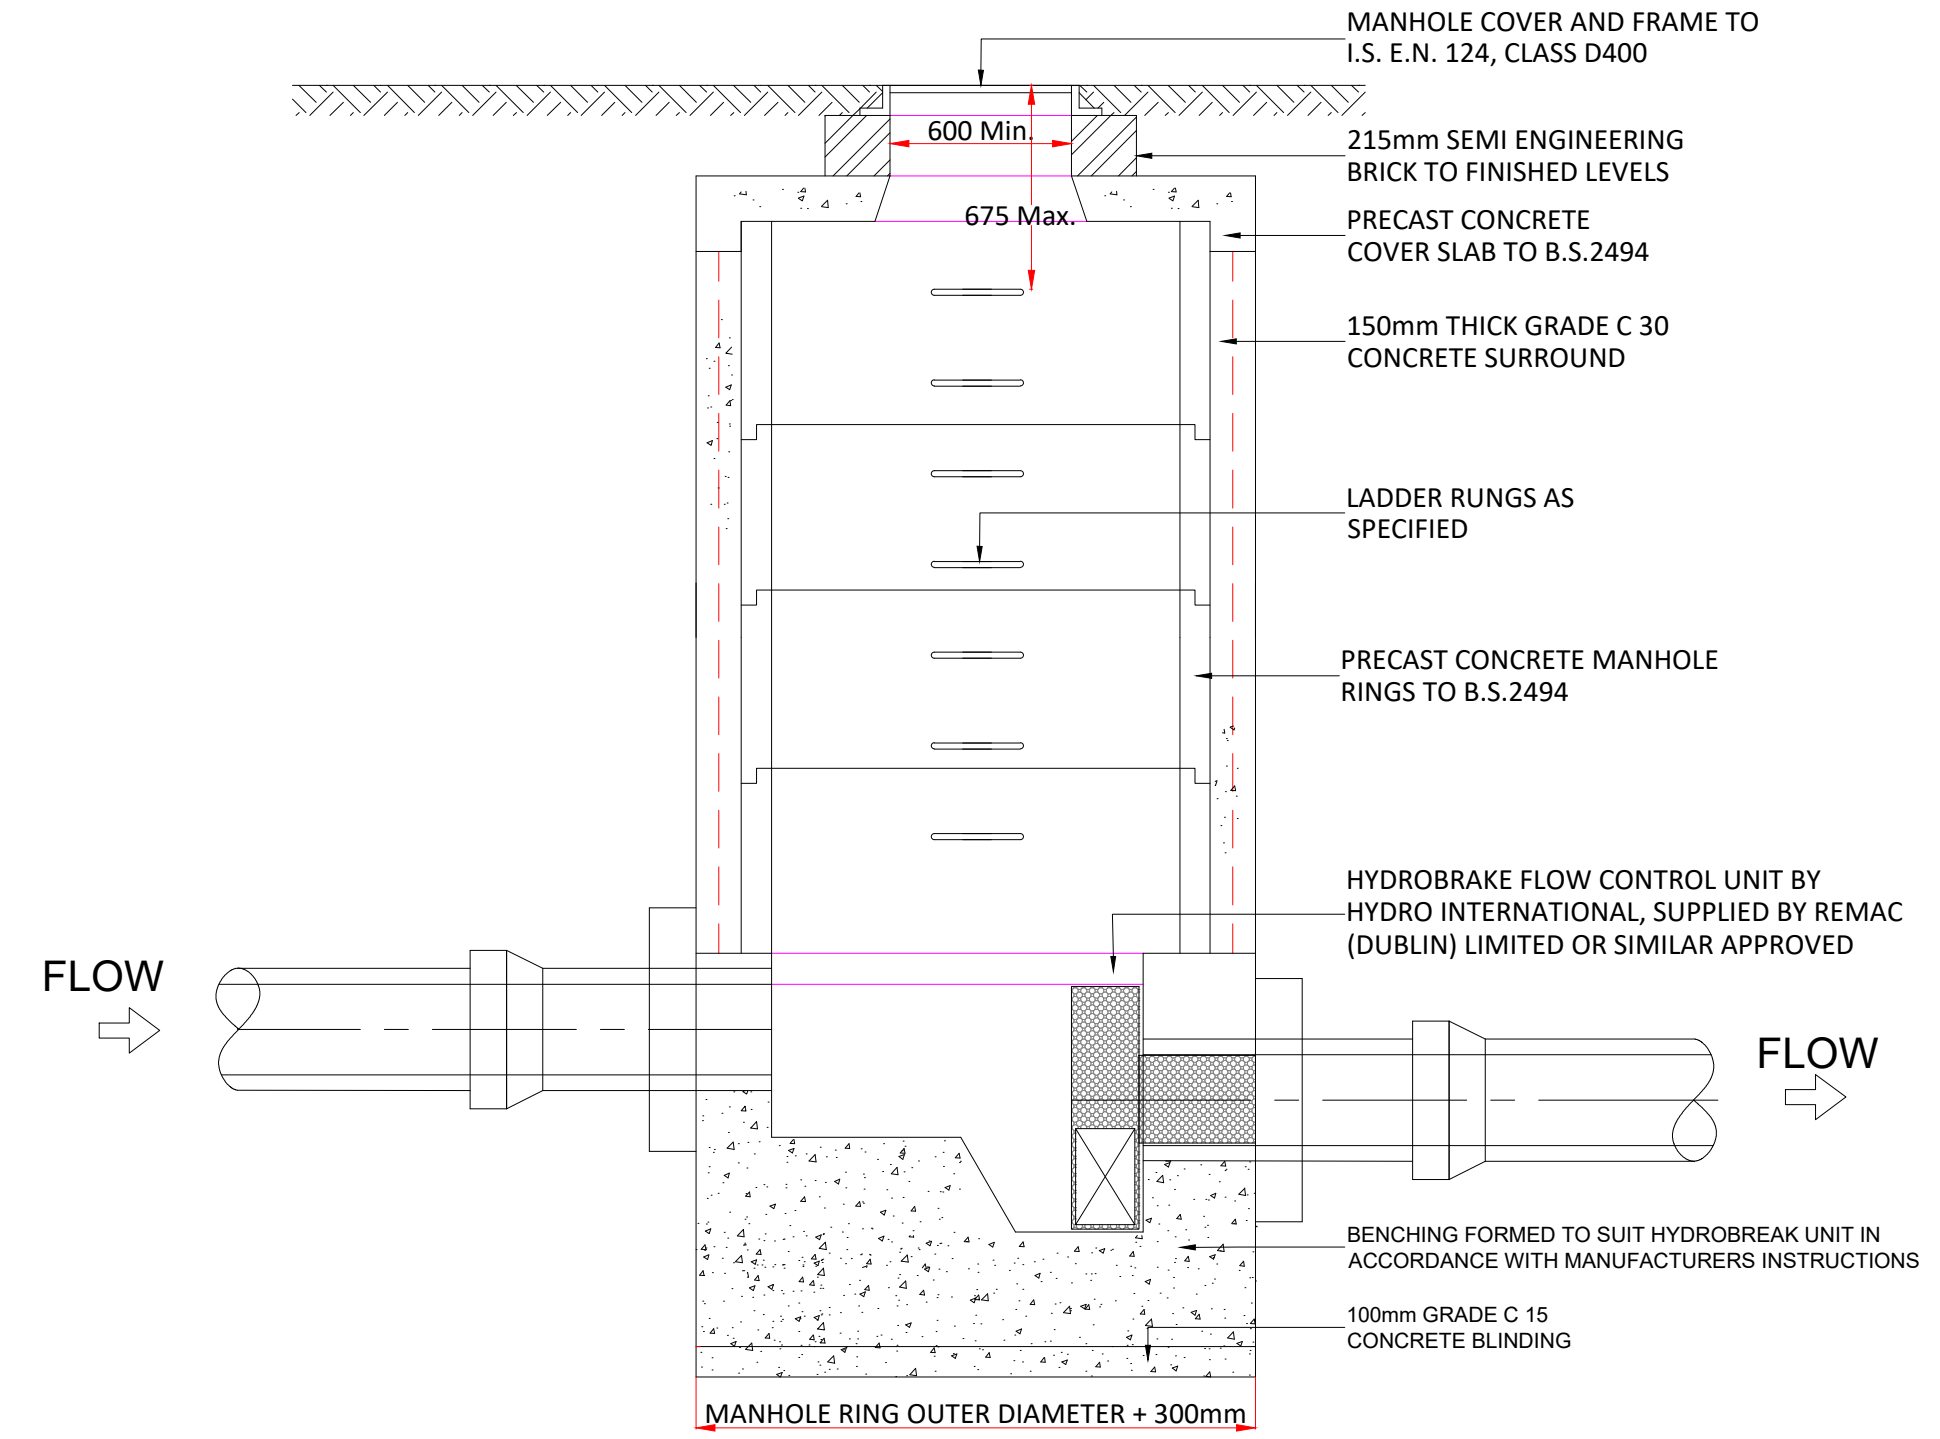

HYDROBRAKE CHAMBER SECTION A - A

1:25

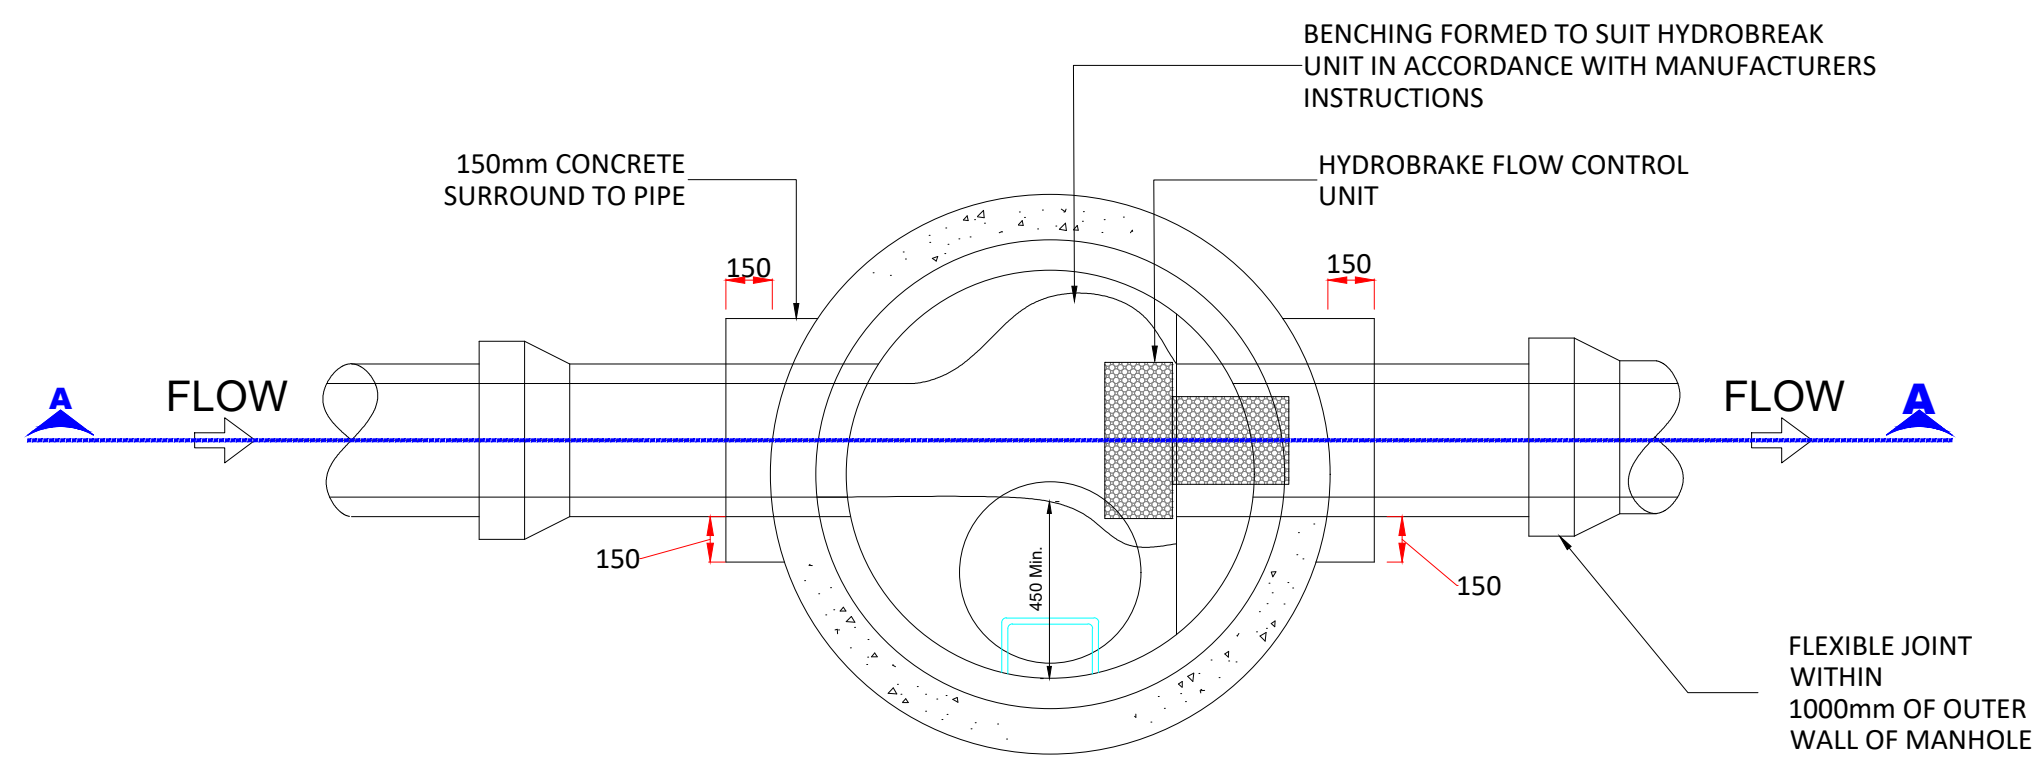

HYDROBRAKE CHAMBER

11:25


PLANNING DRAWING.
 NOT FOR CONSTRUCTION.
 ALL LEVELS GIVEN ARE
 RELATIVE TO ORDNANCE DATUM.
 THIS DRAWING HAS BEEN ISSUED FOR INFORMATION
 PURPOSES ONLY AND MUST NOT BE USED
 FOR CONSTRUCTION UNDER ANY CIRCUMSTANCES

ORDNANCE SURVEY OF IRELAND LICENCE NO. EN0000820 © GOVERNMENT OF IRELAND

- FOR SETTING OUT REFER TO ARCHITECT'S DRAWINGS.
- THIS DRAWING TO BE READ IN CONJUNCTION WITH ALL OTHER ARCHITECTURAL AND ENGINEERING DRAWINGS AND ALL OTHER RELEVANT DRAWINGS AND SPECIFICATIONS.
- DO NOT SCALE THIS DRAWING. USE FIGURED DIMENSIONS ONLY.
- NO PART OF THIS DOCUMENT MAY BE REPRODUCED OR TRANSMITTED IN ANY FORM OR STORED IN ANY RETRIEVAL SYSTEM OF ANY NATURE WITHOUT THE WRITTEN PERMISSION OF O'CONNOR SUTTON CRONIN AS COPYRIGHT HOLDER EXCEPT AS AGREED FOR USE ON THE PROJECT FOR WHICH THE DOCUMENT WAS ORIGINALLY ISSUED.

Rev No.	Date	Revision Note	Drn by	Chkd by
C01	26.09.19	ISSUED FOR CONSTRUCTION	SVM	FS
P01	09.04.20	SUITABLE FOR REVIEW/ COMMENTS	AB	MK
C02	19.05.20	STAGE COMPLETE - PLANNING	AB	MK

Rev No.	Date	Revision Note	Drn by	Chkd by

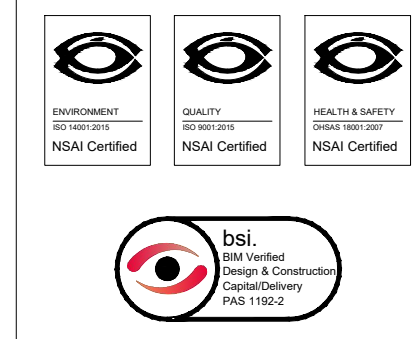

Head Office,
 9 Prussia Street,
 Dublin 7.
 D07 KT57

TEL +353 (0)1 8682000

e: contactus@ocsc.ie
 w: www.ocsc.ie

Dublin | London | Belfast | Galway | Cork | Birmingham



Client:	CASTLESTAR (ATHLONE) LIMITED							
Project:	RESIDENTIAL DEVELOPMENT CORNAMAGH, COOSAN, ATHLONE							
Title:	PROPOSED DRAINAGE DETAILS SHEET 2 OF 2							
Code	Originator	Zone	Level	Type	Role	Number	Status	Revision
B907	OCSC	XX	XX	DR	C	0521	A1	C02
Date: 26.09.19 Scale: SHOW @ A1 Drn by: AB Chkd by: MK Aprvd by: AMD								